


Wigston Suite

DINING - 350 SEATS

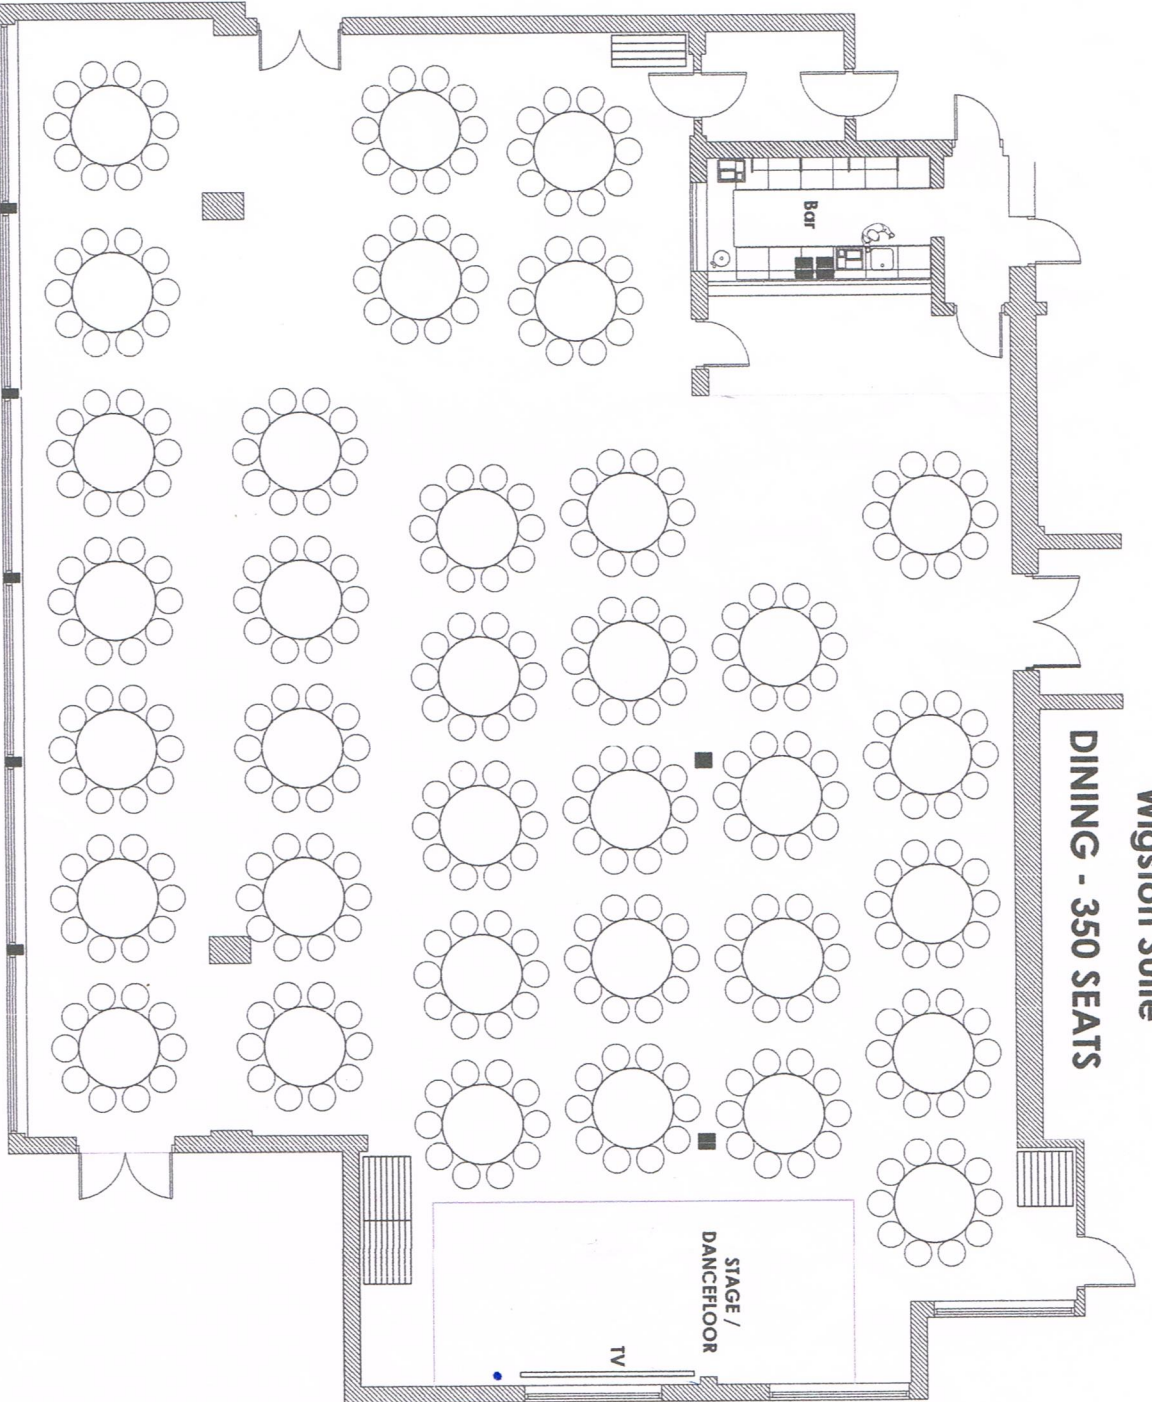

NOTES:
 @ This drawing is copyright. Repeat permission only to be
 taken from the drawing. All dimensions to be checked on
 site. Architect to be informed immediately of any
 discrepancies before work proceeds.

REVISION	DATE	DESCRIPTION

CONFERENCE LAYOUTS

HOLIDAY INN WIGSTON, LEICESTER

brand architects
www.brandarchitects.co.uk

104 BIRCHWOOD PARK, LEICESTER, W2, S.A.E. No.: 44 482 231 4333 Email: info@brandarchitects.co.uk
 CLIENT NAME: HOLIDAY INN WIGSTON HOTEL LTD.
 PROJECT NAME: HOLIDAY INN WIGSTON, LEICESTER
 DRAWING TITLE: CONFERENCE LAYOUTS

PROJECT NO. BN 1738	DRAWING NO. G05	REV. -	SCALE 1:100@A3	STATUS PROPOSED	DATE DRAWN 19.01.18	DRAWN BY []	CHECKED BY []
------------------------	--------------------	-----------	-------------------	--------------------	------------------------	-----------------	-------------------