


Wigston Suite

THEATRE - 380 SEATS

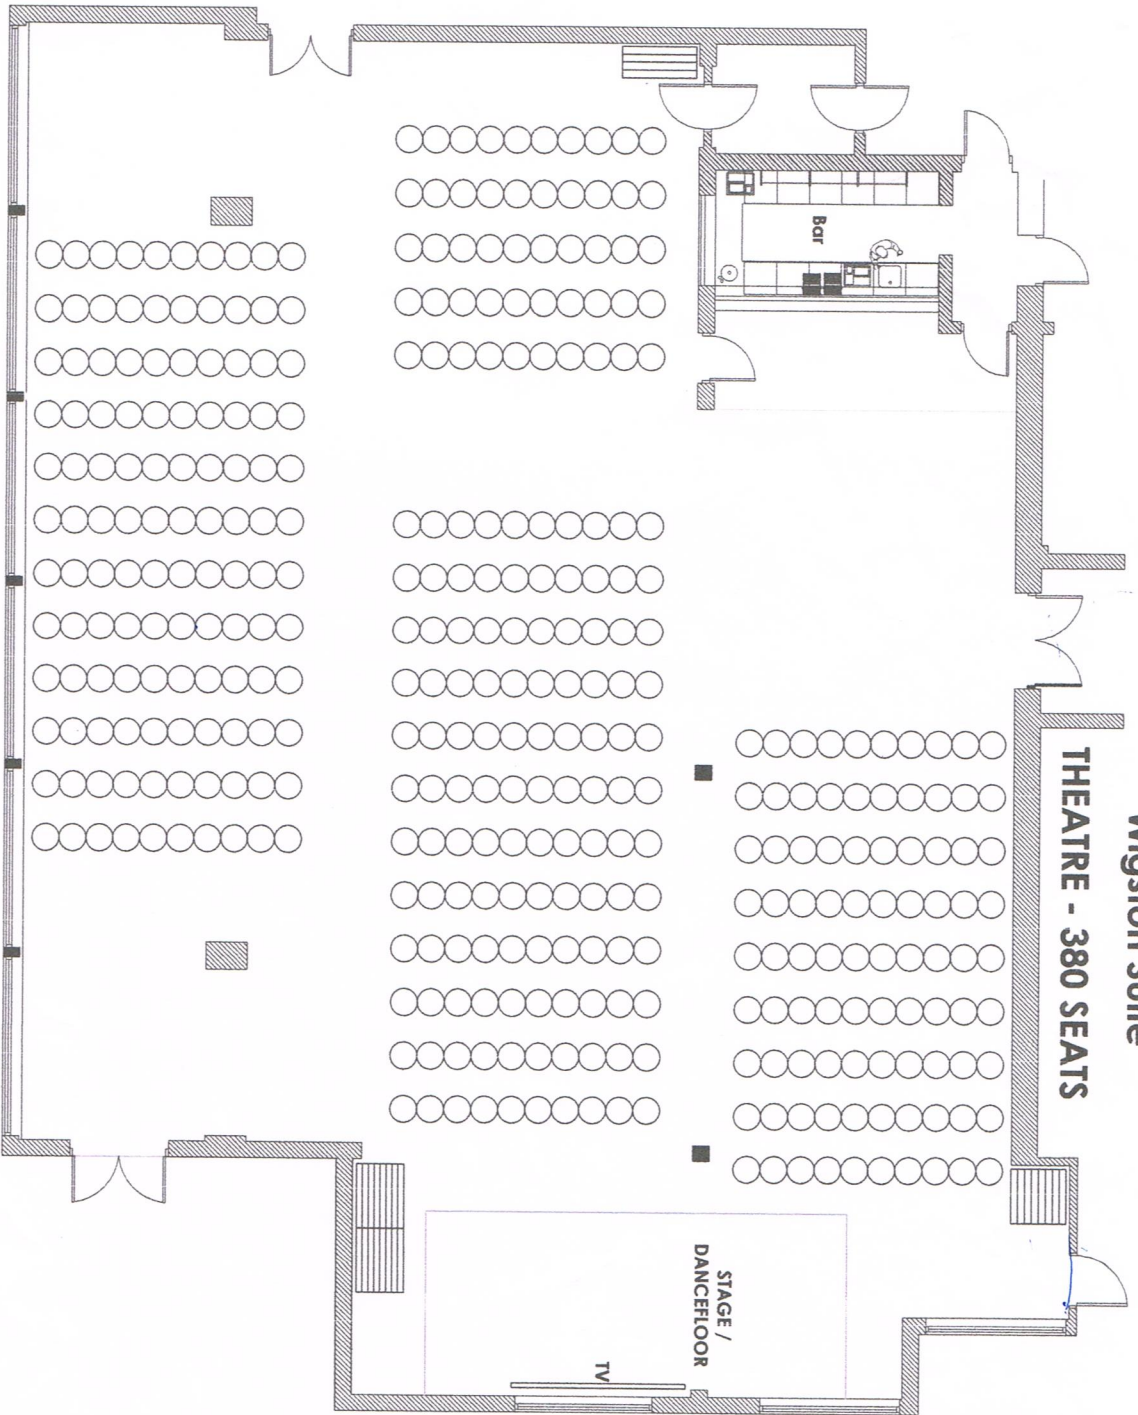

NOTES:
 © This drawing is copyright. Please do not reproduce or use in any way without the permission of the Architect. It is to be used for the project only and on no account to be shown to any other party without the Architect's prior written consent.

REVISION | DATE | DESCRIPTION

CONFERENCE LAYOUTS

HOLIDAY INN WIGSTON, LEICESTER

brand architects
 www.brandarchitects.co.uk

Address: 101 New Street, Leicestershire, LE1 1RU, UK
 CLIENT NAME: LH (Leicester) HOTEL LTD.
 PROJECT NAME: HOLIDAY INN WIGSTON, LEICESTER
 DRAWING TITLE: CONFERENCE LAYOUTS
 PROJECT NO: BA1730 | DRAWING NO: C06 | REV: - | SCALE: 1:1000/A3

STATUS: PROPOSED | DATE DRAWN: 19.01.18 | DRAWN BY: [] | CHECKED BY: []